


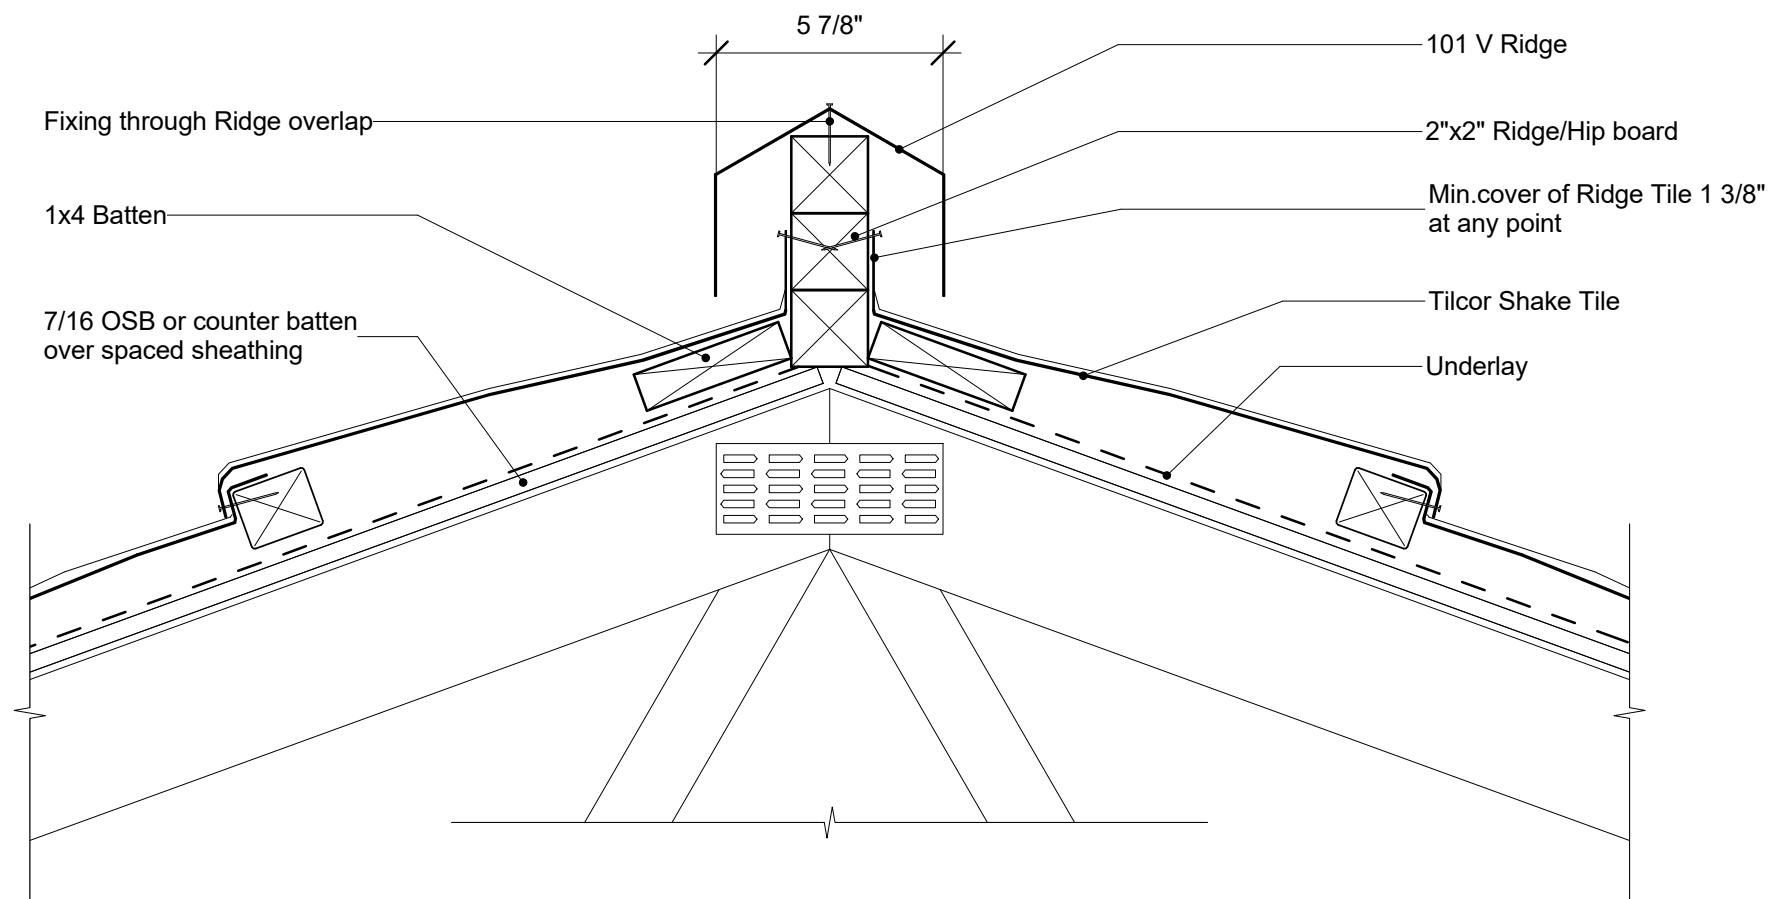

© copyright 2016 Ross Roof Group



TILCOR
ROOFING SYSTEMS

Craftsman Shake

Ridge Detail

V Ridge-Hip with Solid Sheathing

File: tilcor_usa sk143 us - v ridge-hip with solid sheathing	
Revision: Issue 01	Source: tilcor_usa.rvt
Scale: 1 : 5	Reference
Date: 22 Dec 2016	SK143 US