


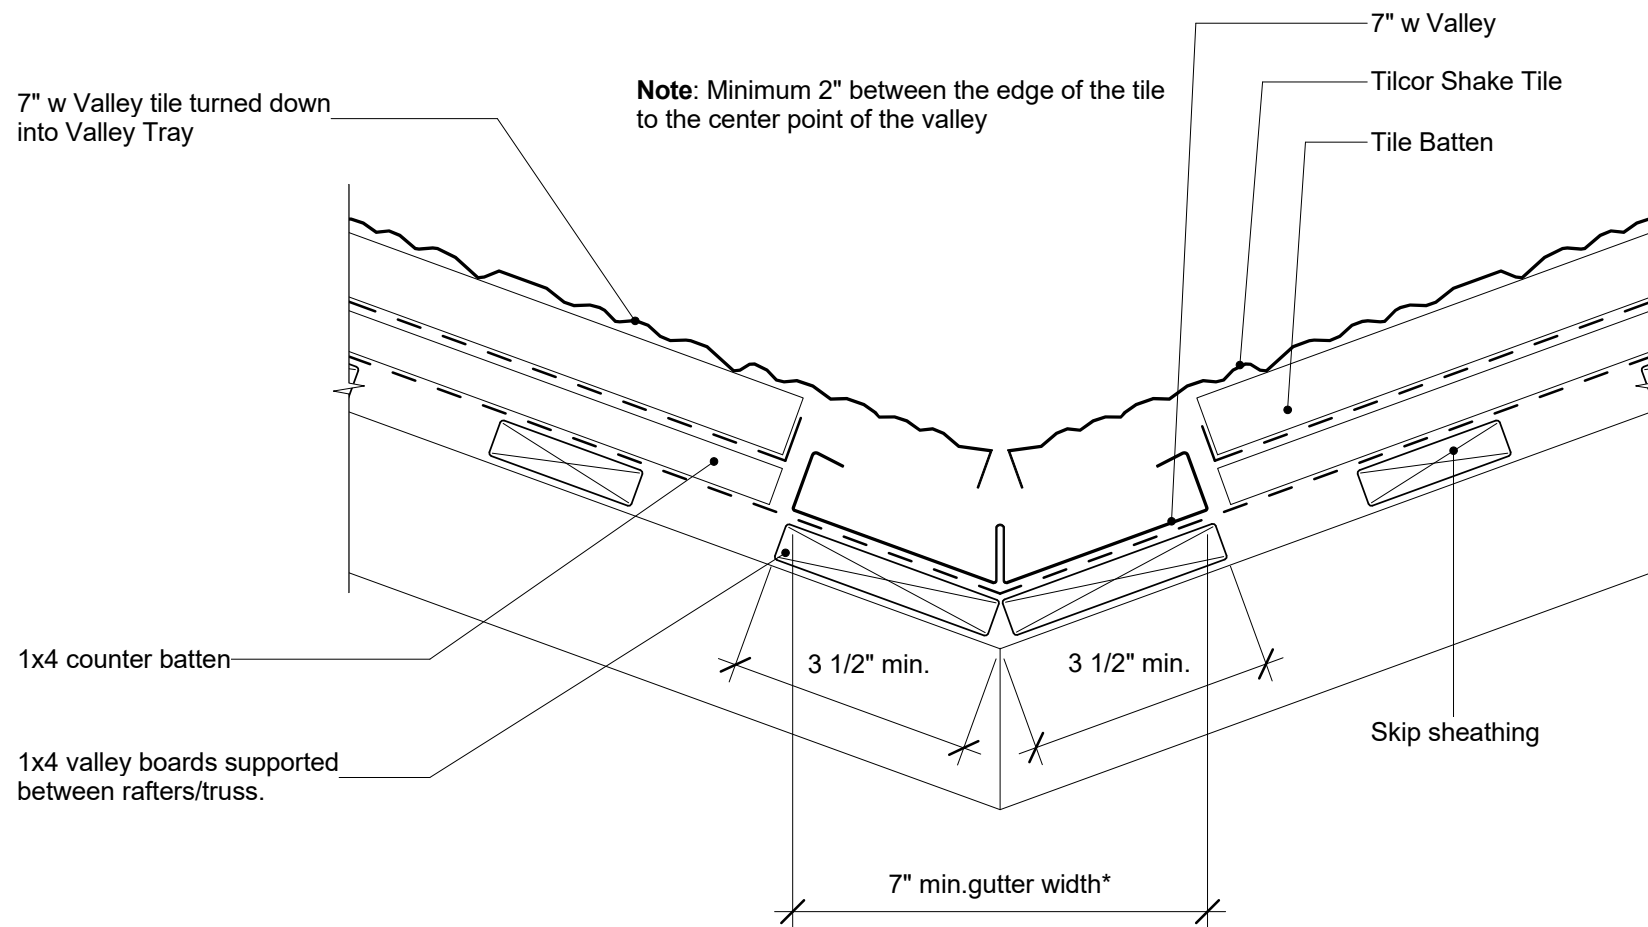

© copyright 2016 Ross Roof Group



TILCOR
ROOFING SYSTEMS

Craftsman Shake

Closed Valley Detail

Cross Section with Skip Sheathing

File: tilcor_usa sk121a us - cross section with skip sheathing	
Revision: Issue 01	Source: tilcor_usa.rvt
Scale: 1 : 5	Reference
Date: 22 Dec 2016	SK121a US